



FACTFILE 032

MID POSITION VALVE WIRING ARRANGEMENT

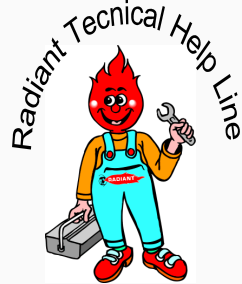

PORT A= CENTRAL HEATING
 PORT B= DOMESTIC HOT WATER
 PORT M= MID POSITION CH+DHW

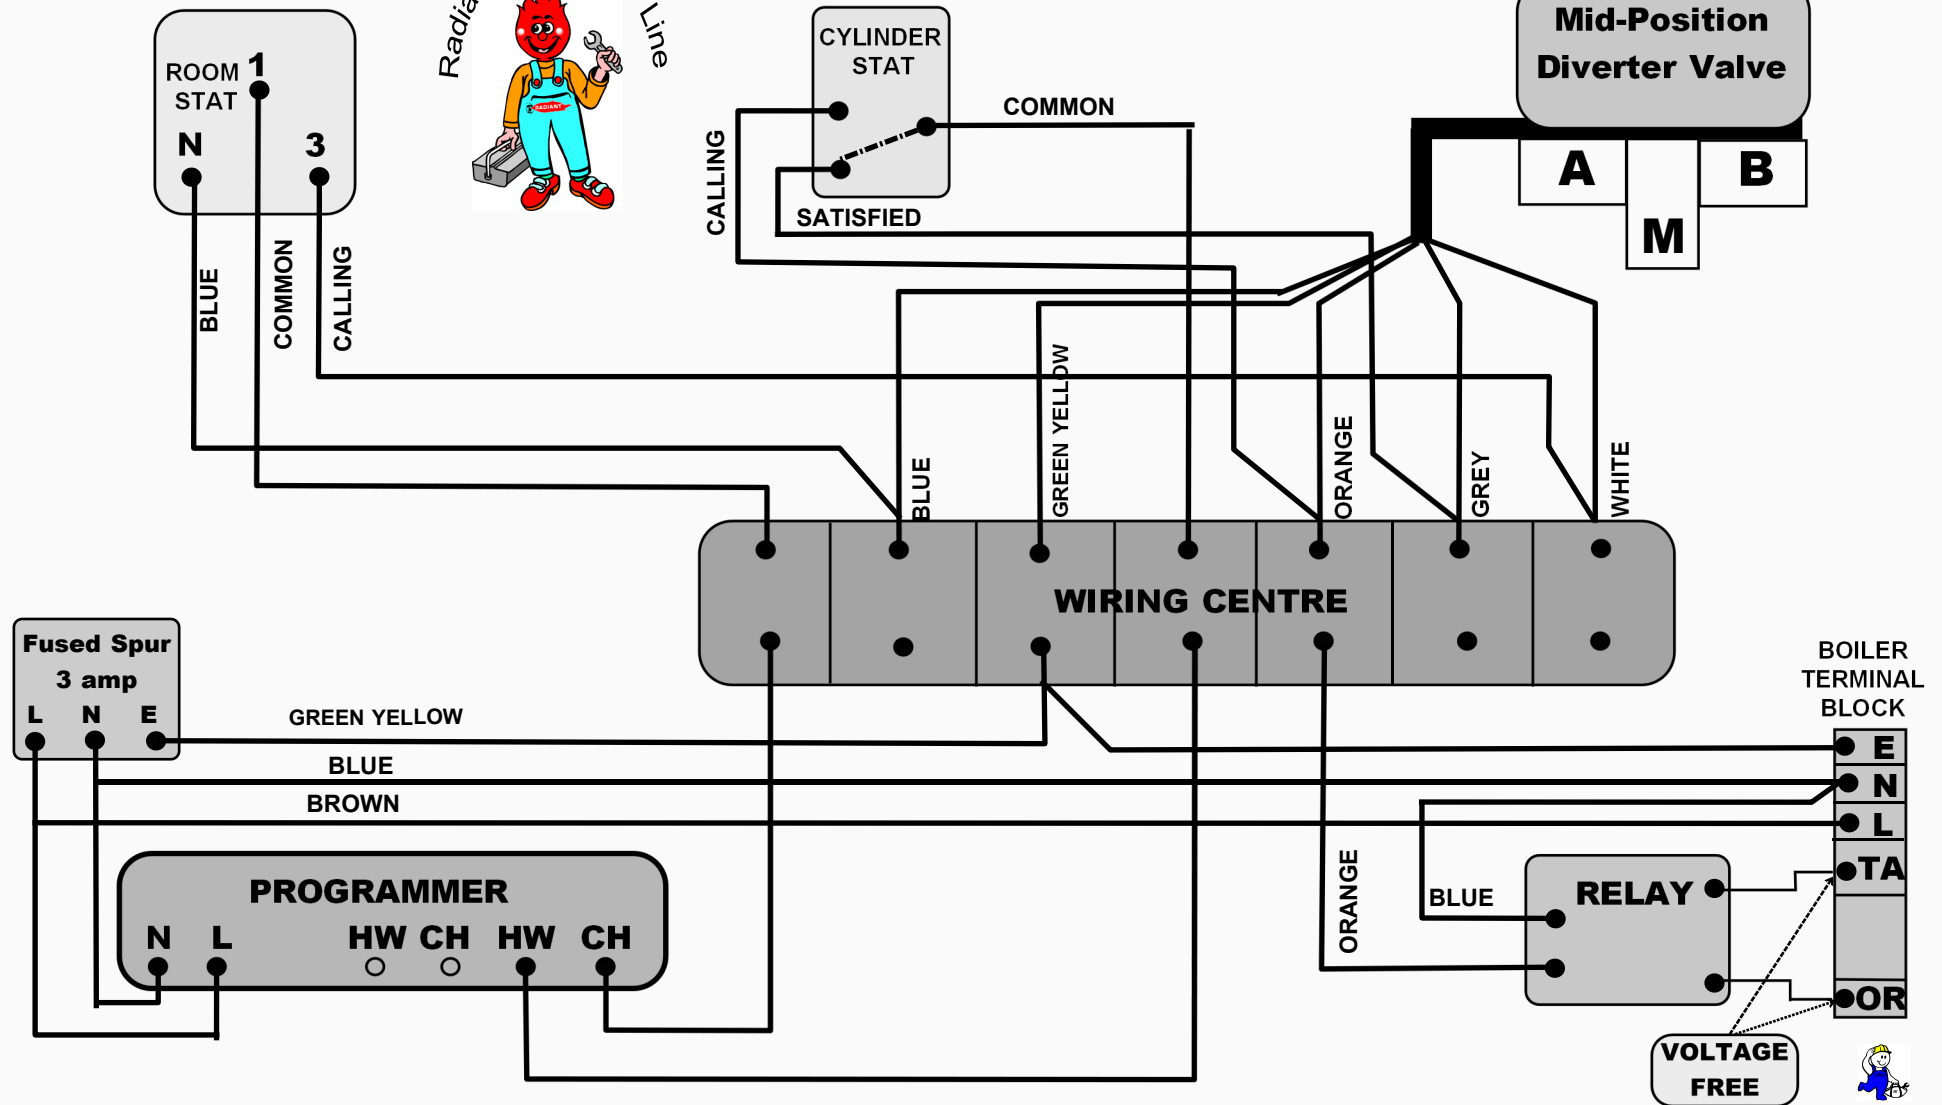

RADIANT TECHNICAL HELP LINE (UK) 01329 - 828555

Please Note: These Drawings and notes are purely to assist service engineers, the drawings are not to scale just diagrammatic E&OE © 2001